


TOP CONNECTION:  
SPLIT-TAIL ANCHOR GROUTED  
SOLID IN PROVIDED SLOTS  
IN BOTH PCS OF STONE AND  
BOLTED BACK TO CMU  
BACKUP

REBAR AS REQUIRED

BOTTOM CONNECTION:  
DOWEL PIN GROUTED SOLID  
IN PROVIDED HOLE IN STONE  
AND IN FIELD DRILLED HOLE  
IN FOUNDATION BELOW. 2  
PER PIECE AT 5TH POINTS  
OF STONE.

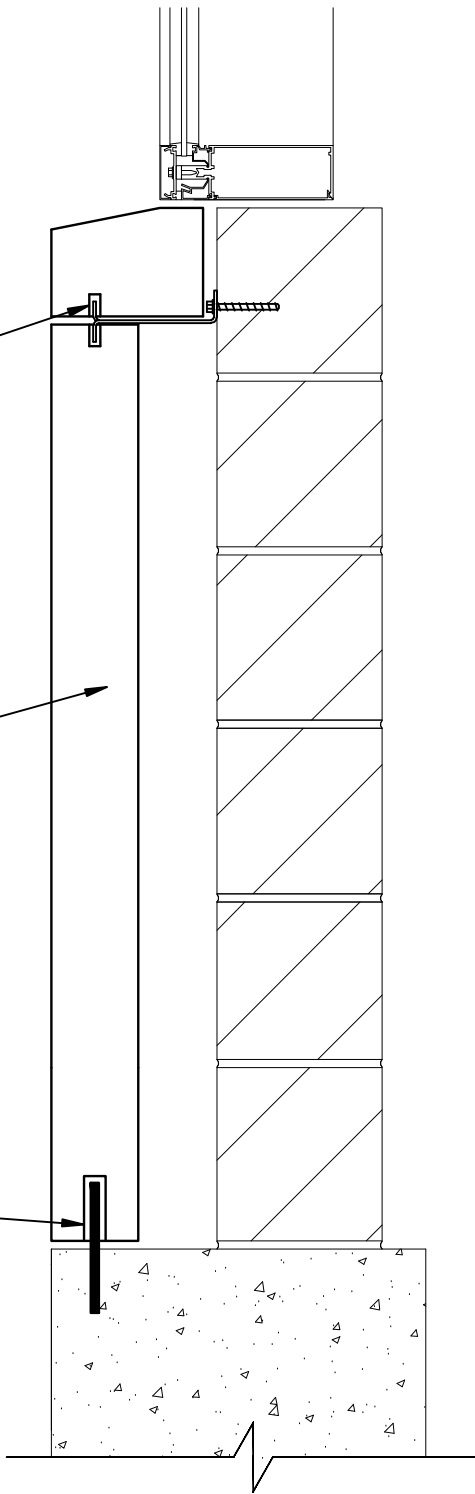

7  
BP

# BASE PANEL CONNECTION

SCALE: 1-1/2"=1'-0"

