



TOP CONNECTION:
 SPLIT-TAIL GROUDED SOLID IN
 PROVIDED SLOT AND BOLTED
 TO CMU BACK UP. (1) AT EACH
 END

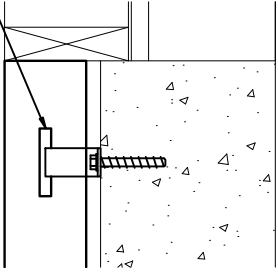


DETAIL B/BB

MIDDLE CONNECTION:
 SPLIT-TAIL ANCHOR GROUDED
 SOLID IN PROVIDED SLOTS IN
 STONE AND BOLTED TO CMU
 BACKUP. (2) PER PIECE AT 5TH
 POINTS OF STONE.


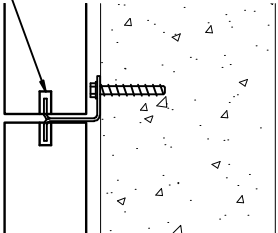


DETAIL C/CC

BOTTOM CONNECTION:
 L-ANCHOR GROUDED SOLID IN
 PROVIDED SLOTS IN STONE AND
 BOLTED TO CMU BACKUP. (2)
 PER PIECE AT 5TH POINTS OF
 STONE.

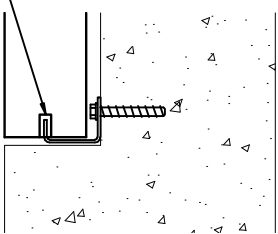

DETAIL D/DD

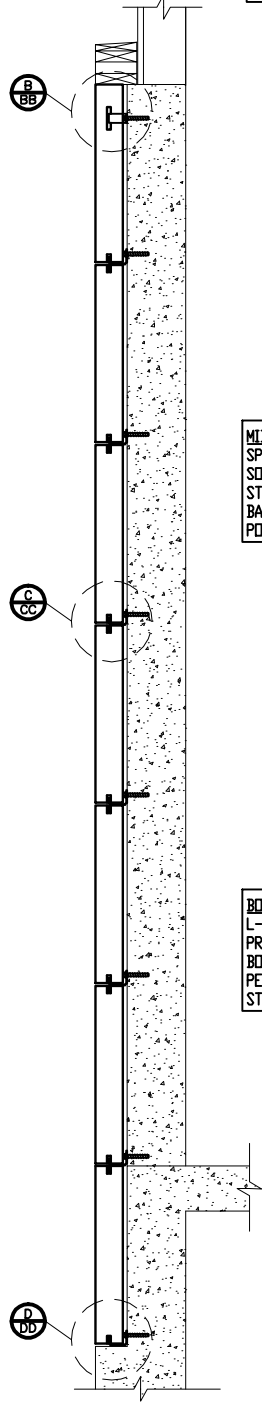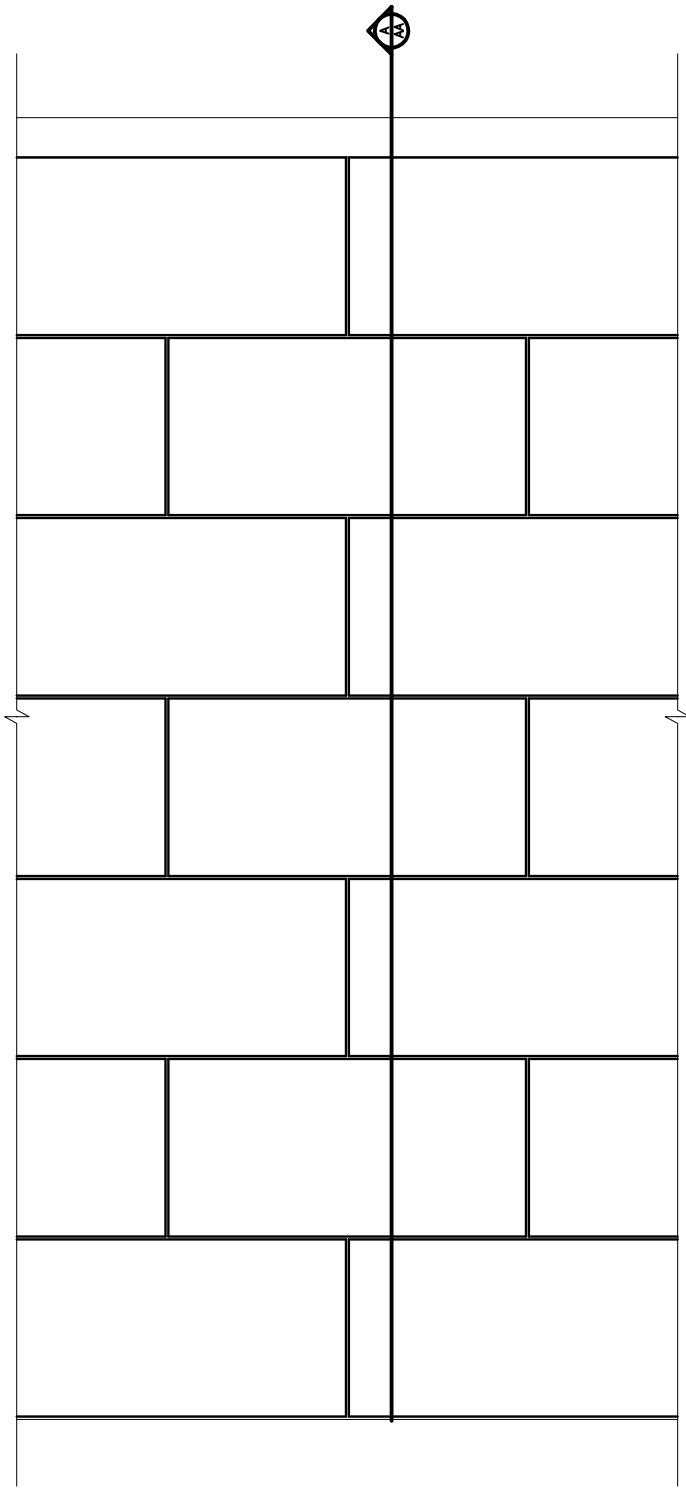

SECTION A/AA